



DETAIL 1 : DISABILITY UNIT

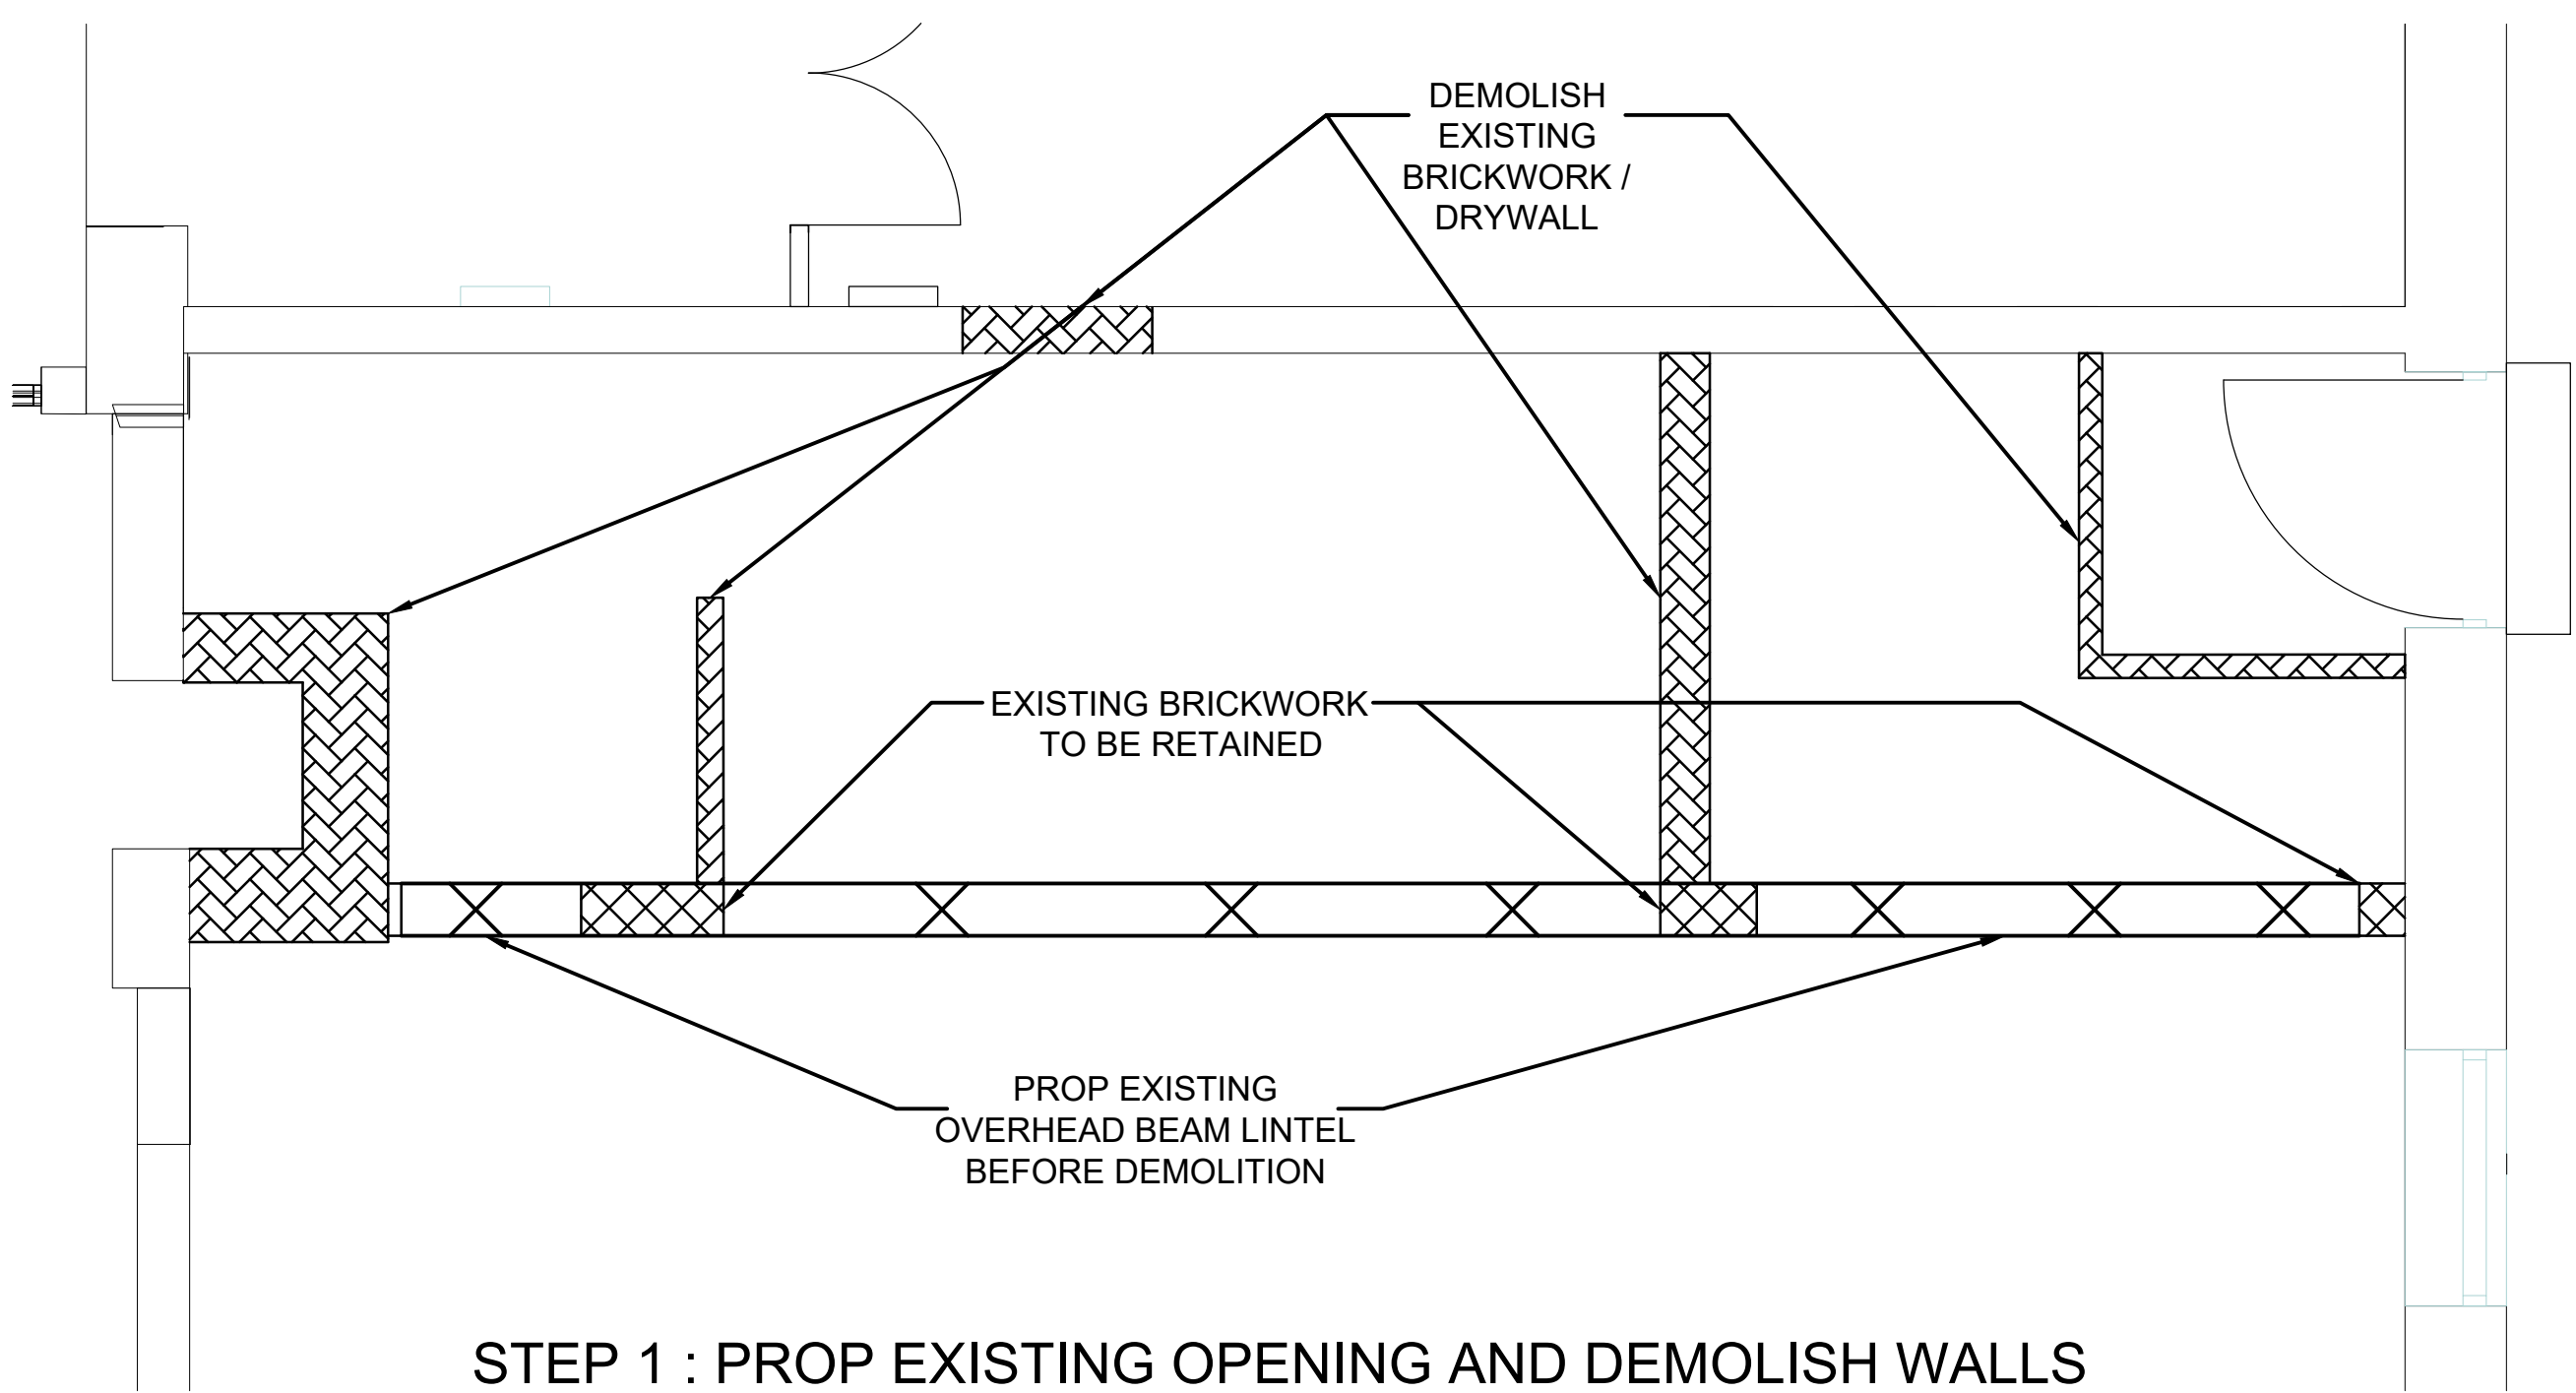


STEP 1 : PROP EXISTING OPENING AND DEMOLISH WALLS

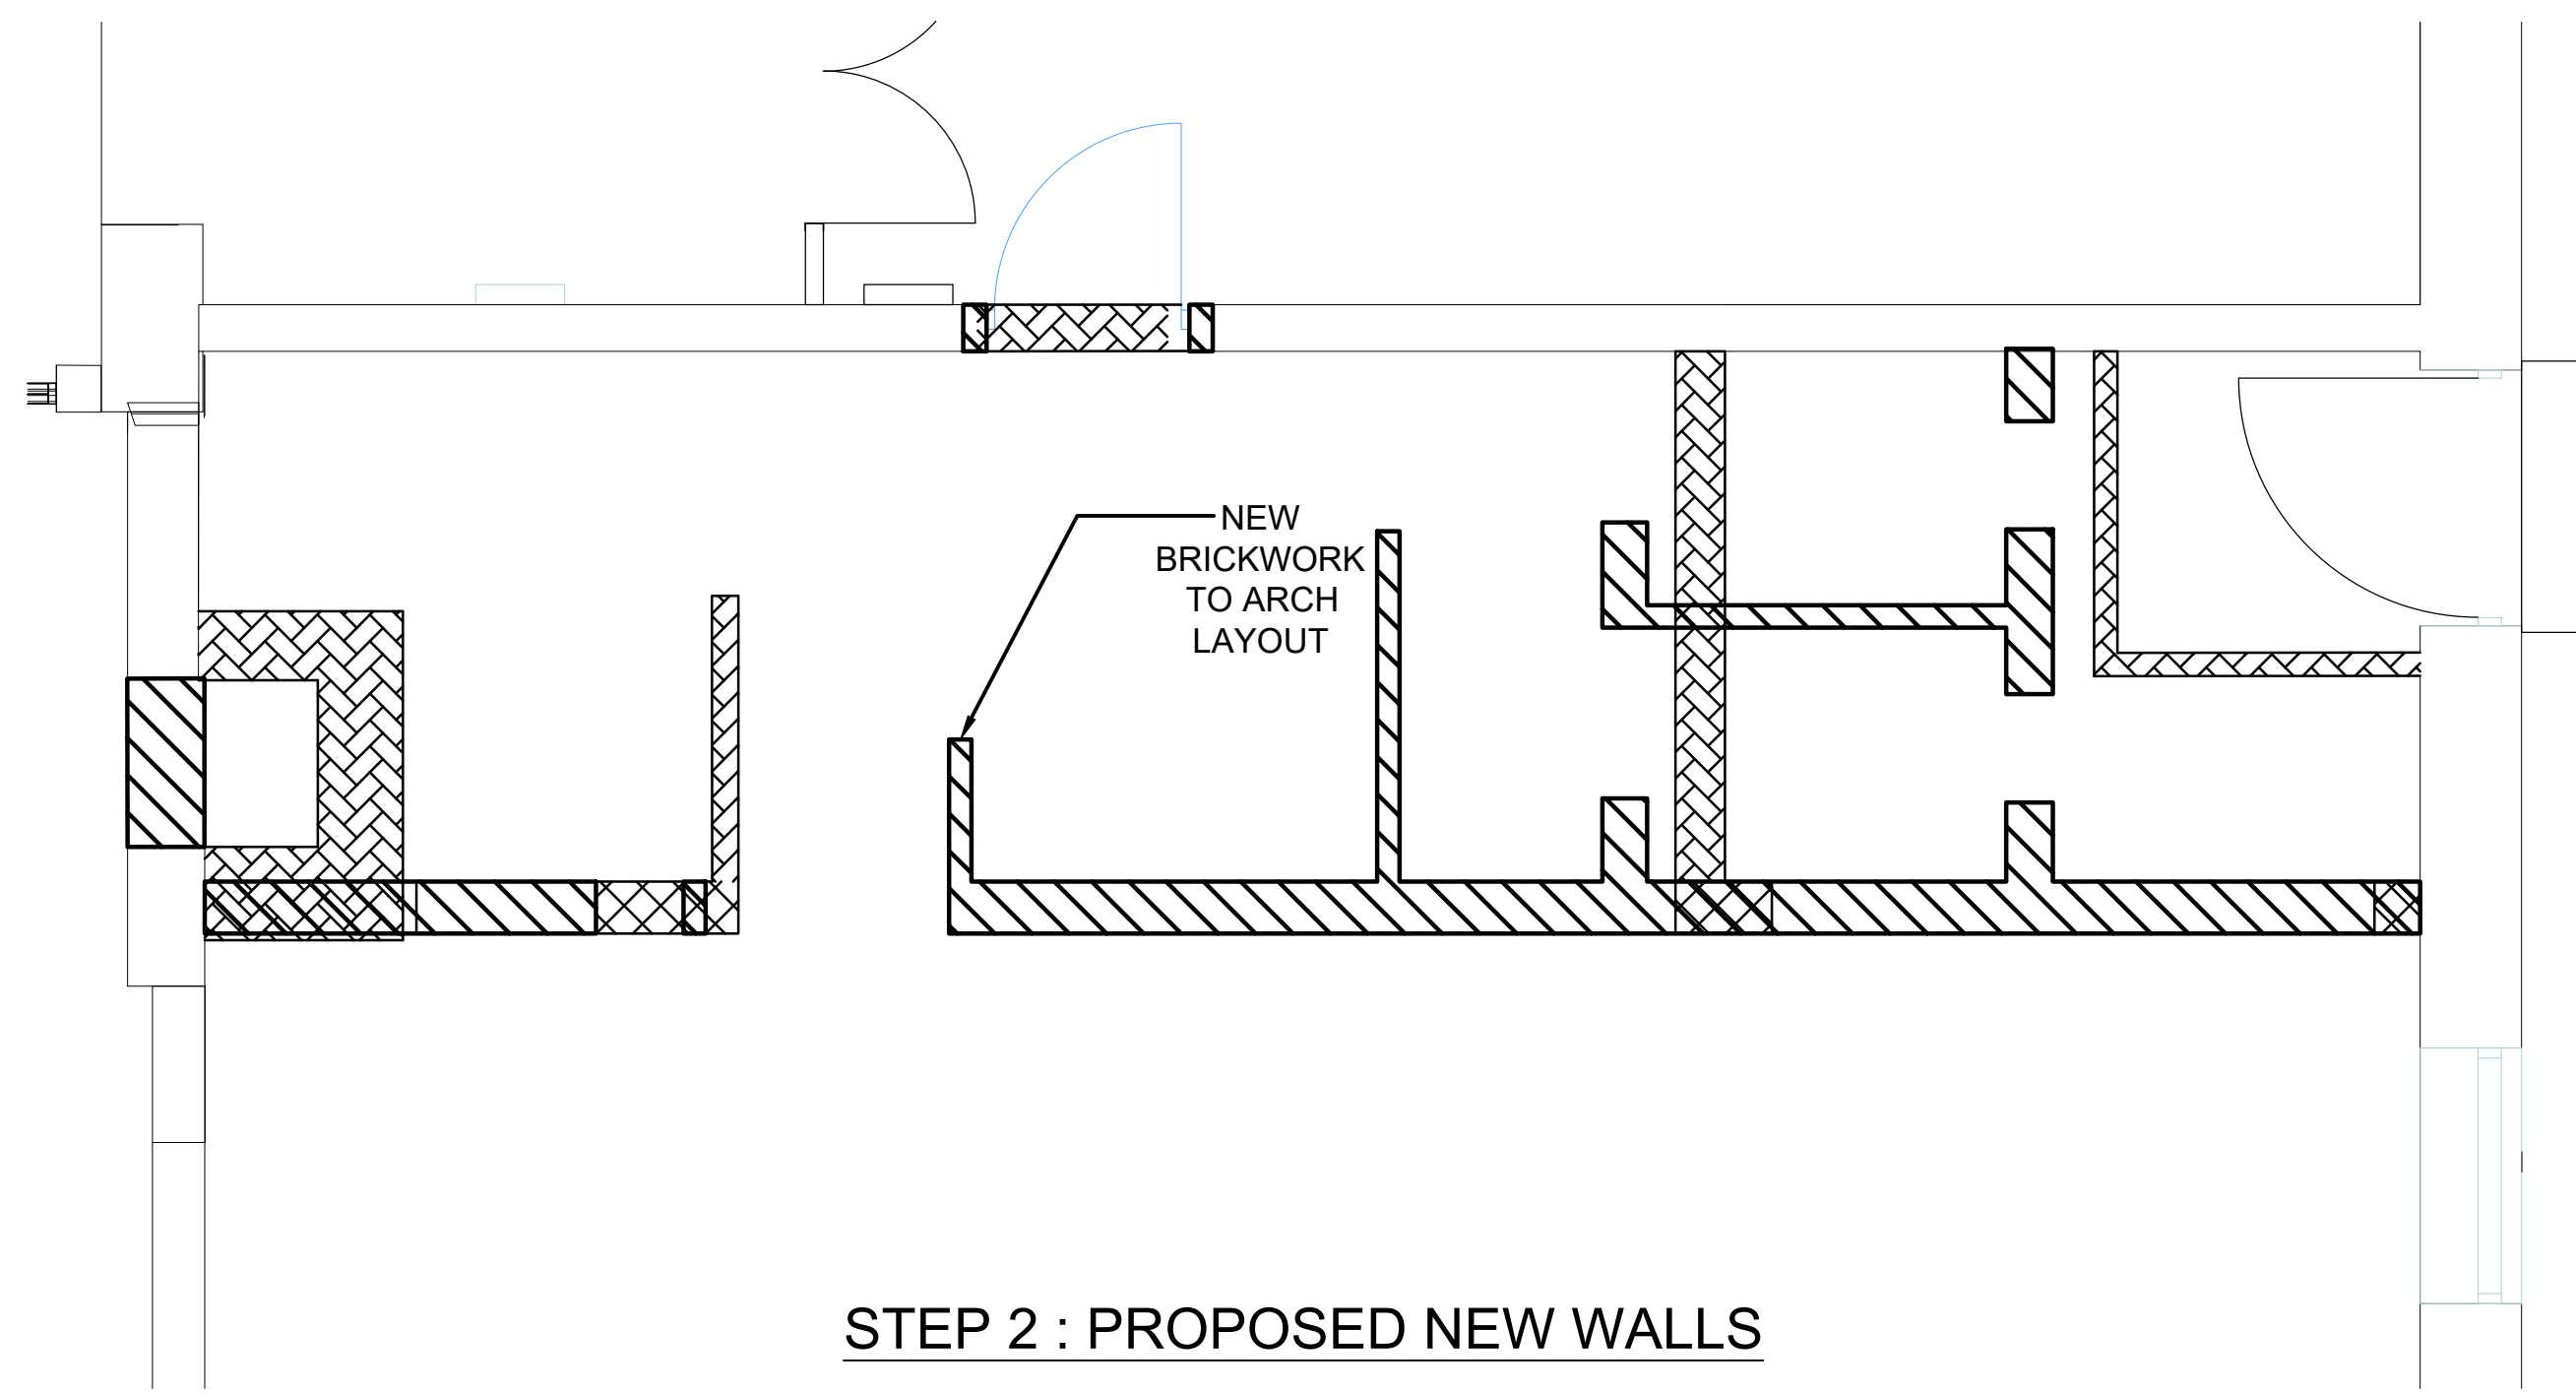


STEP 2 : PROPOSED NEW WALLS

DETAIL 2 : CAREER SERVICE CENTRE

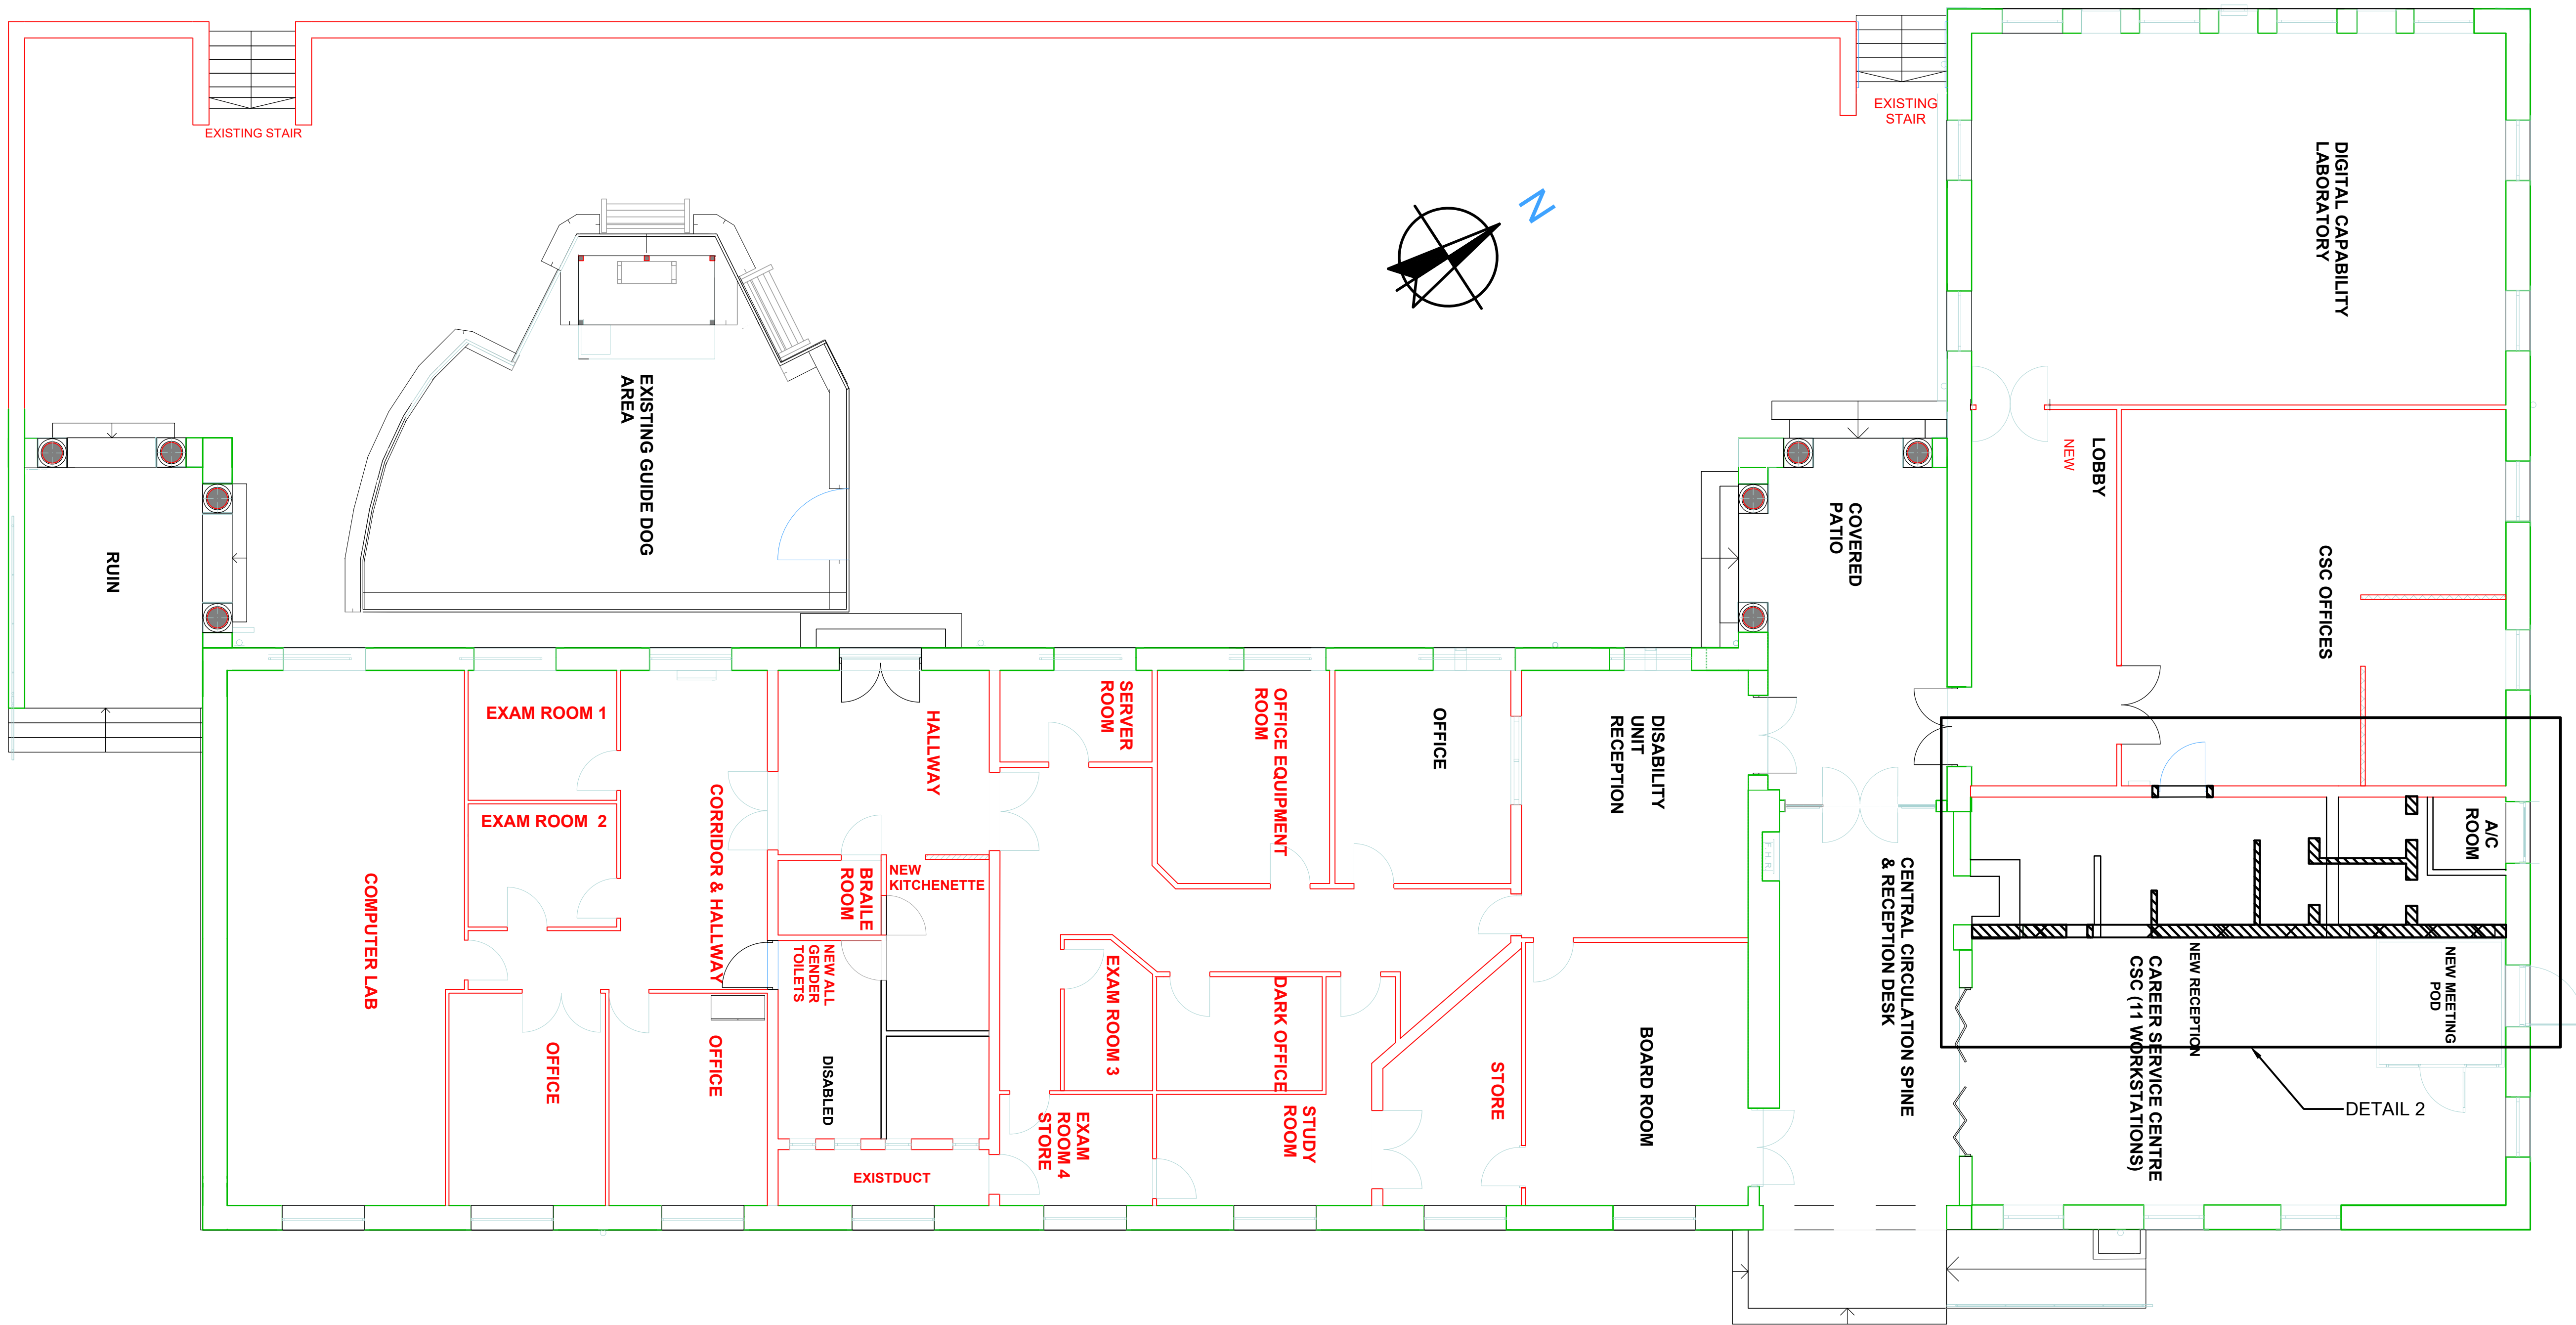

GROUND FLOOR PLAN

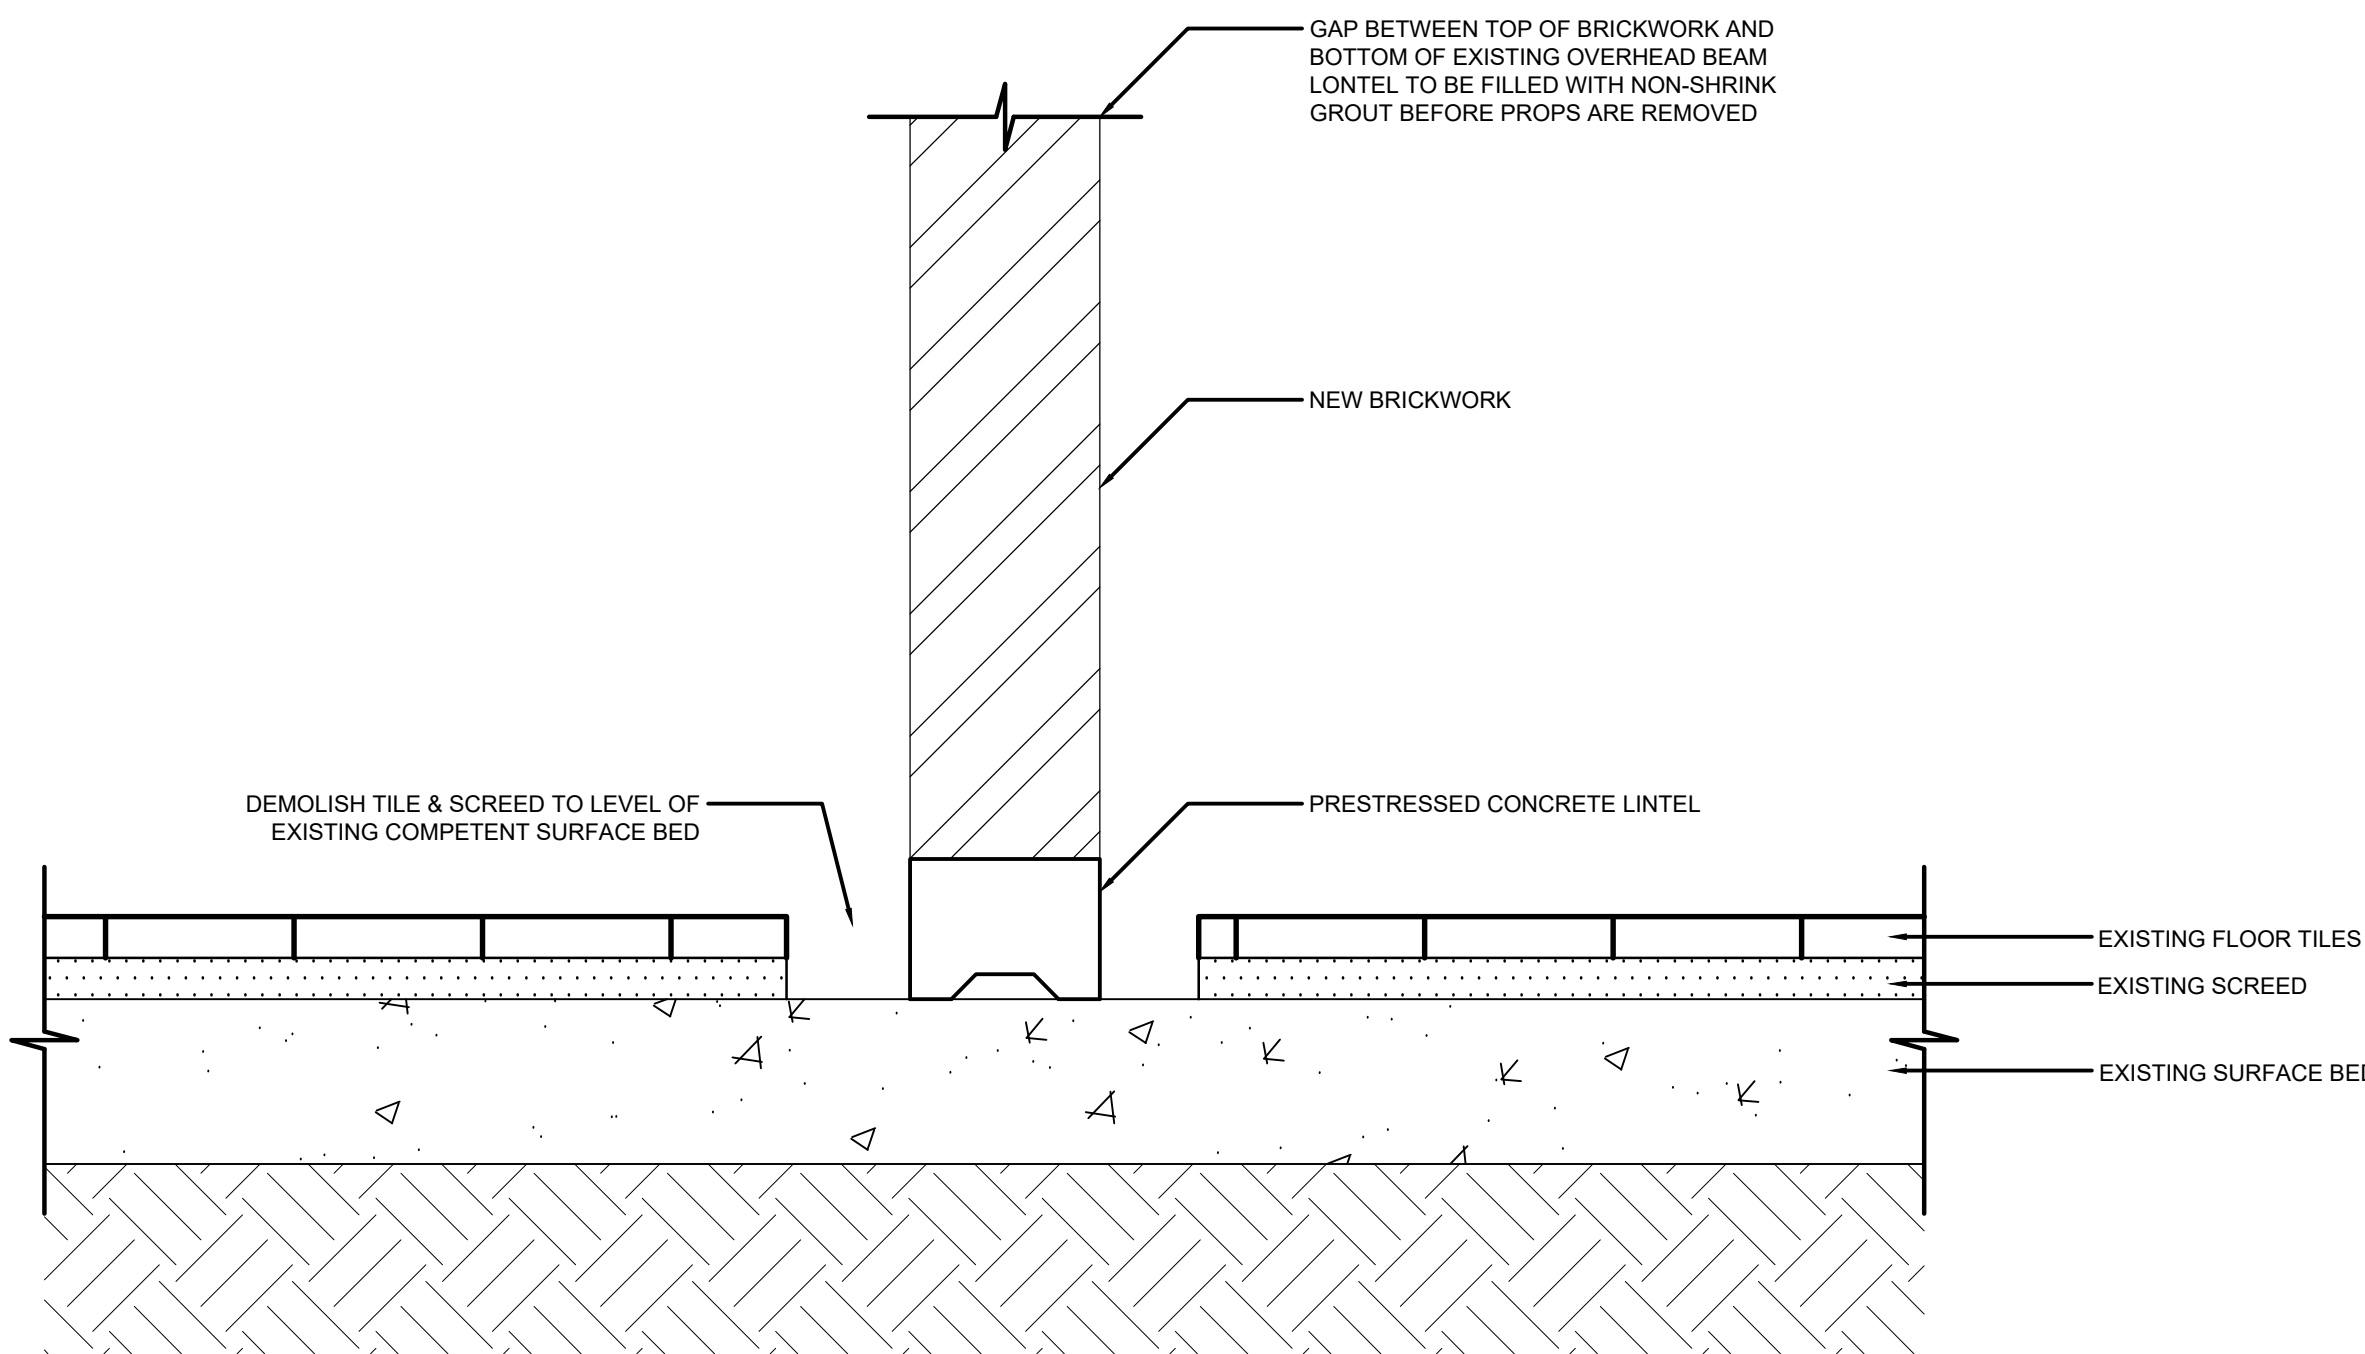

TYPICAL SECTION THROUGH NEW WALLS

REFER TO DRAWING
P2023-00148-000 FOR
STRUCTURAL NOTES

REVISION DETAILS		
REV	DATE	DESCRIPTION
A	10/10/2024	FOR INFORMATION
CLIENT		
UNIVERSITEIT VAN PRETORIA UNIVERSITY OF PRETORIA YUNIBESITHI YA PRETORIA		
PROJECT		
UNIVERSITY OF PRETORIA DEFERRED MAINTENANCE PROJECTS 4051-OLD CHEMISTRY		
DRAWING DESCRIPTION		
GROUND FLOOR PLAN & DETAILS		
SCALE: 1:100		DATE CREATED: 10 OCTOBER 2024
PROJECT: AS SHOWN		REVISION:
NYELETI DRAWING NUMBER: P2023_00148_050		A