

ISSUE FOR TENDER - APRIL 2025


revisions:

HPH074 UNIVERSITY OF PRETORIA: RESTORATION &
INTERNAL REFURBISHMENT OF OLD CHEMISTRY BUILDING (4051)

TENDER: RECEPTION MEETING POD DETAIL SECTION,
drawing description: 3D VIEW & DOOR SCHEDULE

date: Thursday, 10 April 2025


MEETING POD SECTION scale 1:25

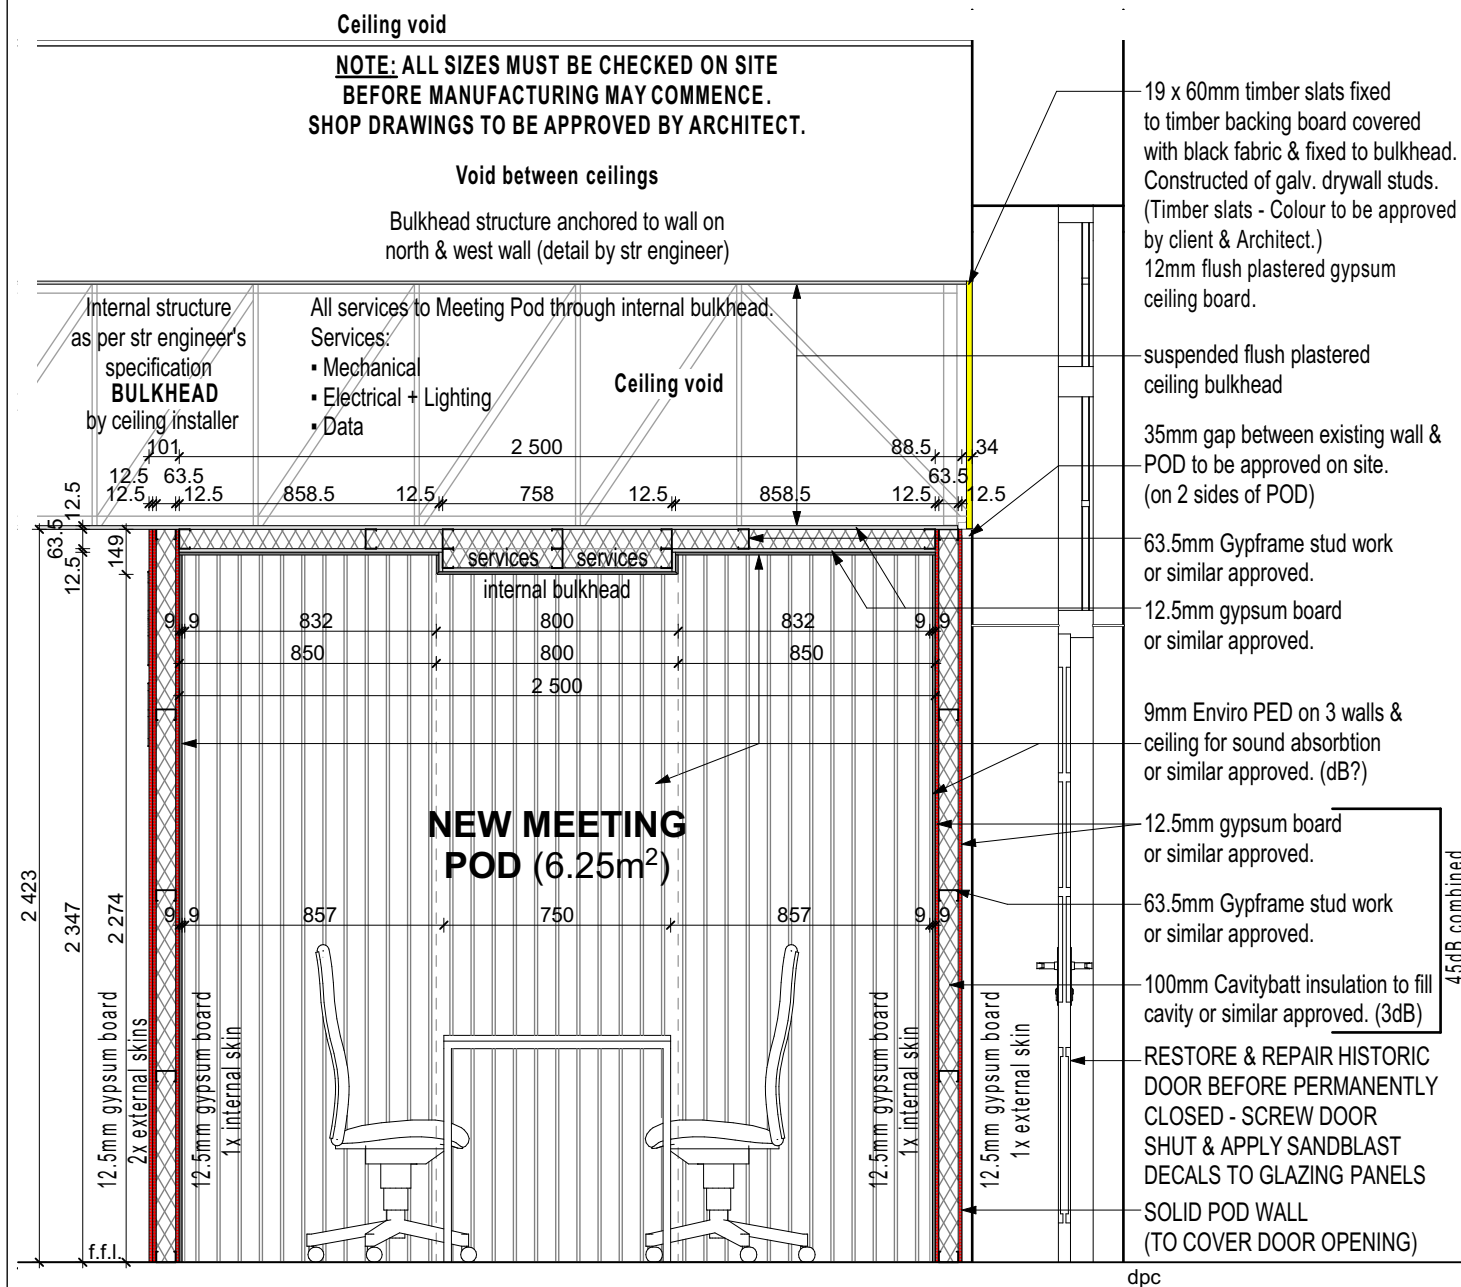

MEETING POD 3D VIEW_{n.t.s}

DOORS: 1:75		
NUMBER	D008 (Pod Door/Shopfront) Internal Door	
QTY & POSITION	(x1) Internal Door - Career Services Offices	
DESCRIPTION	Purpose made aluminium hinged single door with side lights by aluminium manufacturer.	
ACCESSORIES	All accessories by manufacturer. Door handles & locksets to be approved.	
FINISHING	Charcoal Aluminium	
GLASS	To SANS 10400 part N & AAMSA. 8,76mm McLam Sound stop Acoustic Glass, with sand blasted decals where indicated or required.	

GLAZING NOTE:
8,76mm McLam Sound stop Acoustic Glass,
with sand blasted decals where indicated.

	
	
<p>84 portebello drive centurion golf estate po box 66478 highveld park 0169 south africa</p>	
<p>cell: (+27) 083-2716778 email: hpa@mwebbiz.co.za</p>	
<p>H.S. POTGIETER, B.Arch (Pret) Arch (SA) MA 4951 GradDipCons (AA) (London) BAFA (Pret) S.A.C.A.P.: 4951</p>	
<p>Copyright of this drawing is vested in "HP Architect". Only with prior written permission of the author may this drawing be reproduced. All dimensions to be confirmed on site prior to construction. Refer discrepancies back to the architect. Drawings not to be scaled - refer to dimensions.</p>	
<p>DWG 606.1 DRAWN WC & WK</p>	<p>REV 00 DESIGN HP</p>