


NOTES:  
ACCOMMODATION OF TRAFFIC ACCORDANCE WITH THE "SADC ROAD TRAFFIC SIGNS MANUAL" FOR UPGRADING SOUTH STREET  
ACCESS MUST BE PROVIDED FOR RESIDENCES AND LIGHT VEHICLES DURING CONSTRUCTION  
PEDESTRIANS MUST BE BARRICADED FROM EXCAVATIONS AND CLEAR SIGNAGE MUST BE PROVIDED

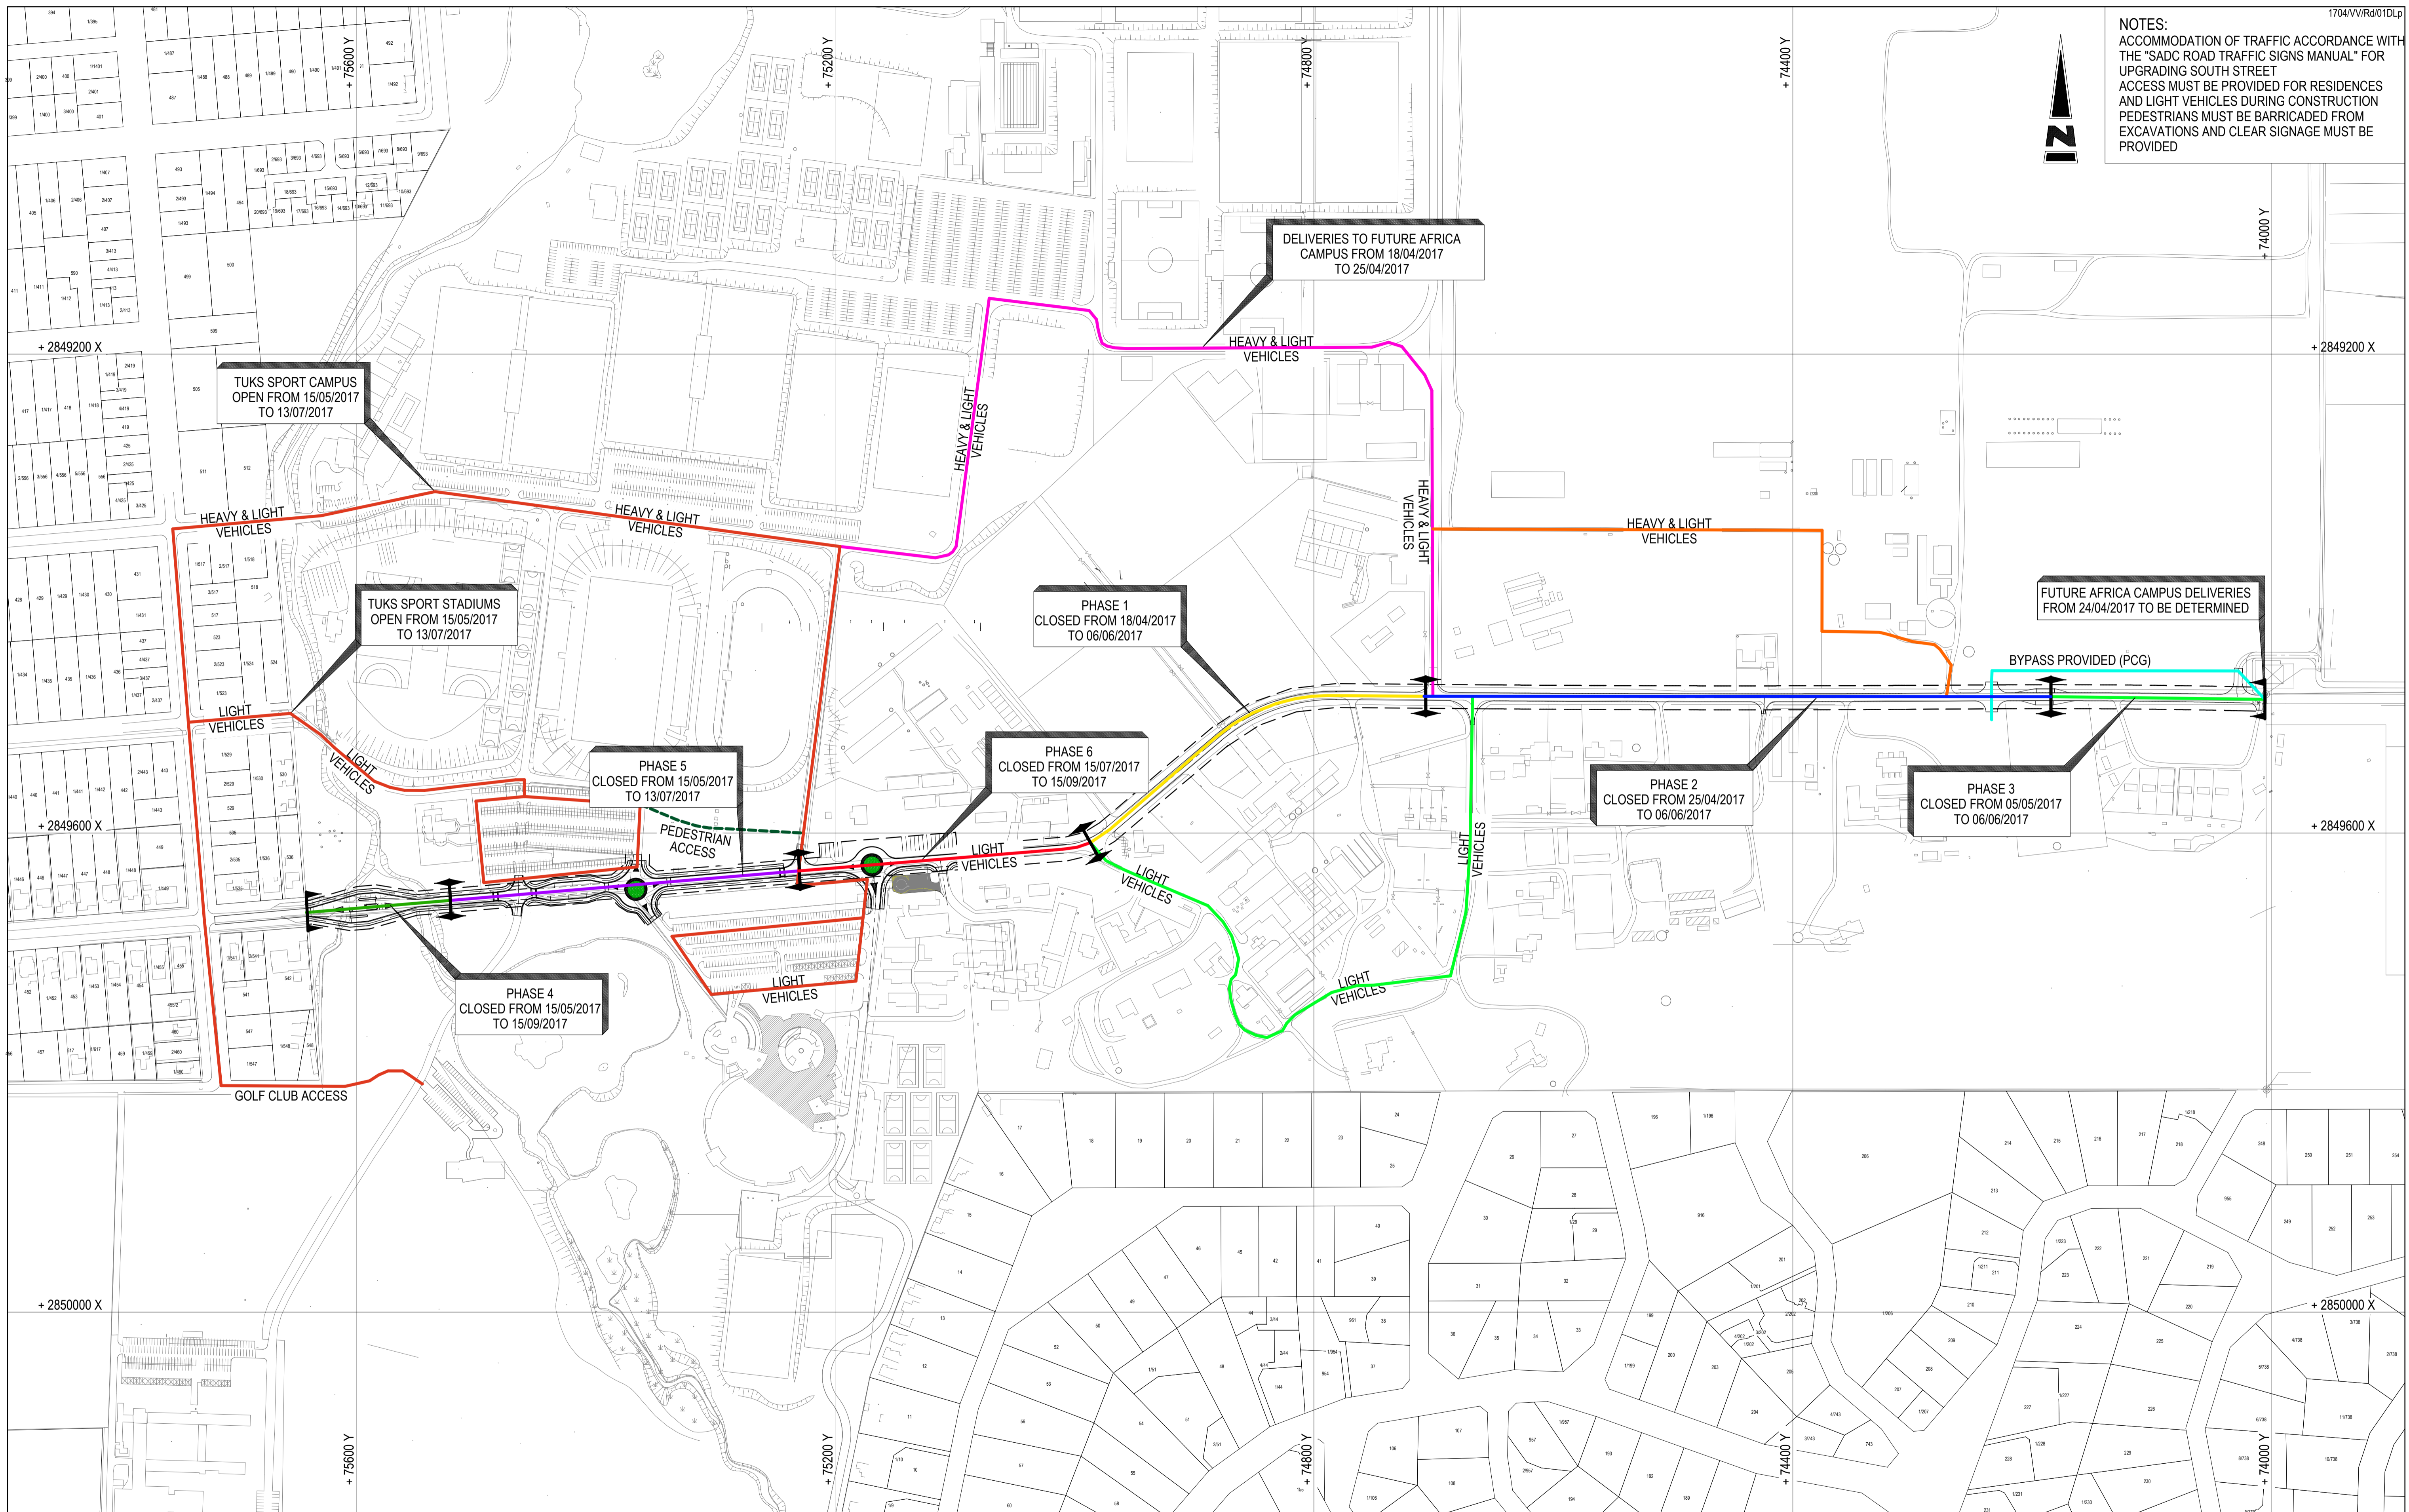

SCALE  
1 : 2 500  
SCALE ON REDUCED DRAWING  
100mm ON ORIGINAL DRAWING

NO	DATE	AMENDMENTS	APPROVED

DESIGN BY W.L. JANSEN VAN VUUREN  
 DESIGN CHECKED A. DE BRUYN  
 DRAWN BY D. BREEDT  
 DRAWING CHECKED W.L. JANSEN VAN VUUREN

**EOH**  
 Intelligent Infrastructure  
 PO BOX 59, BRUMA, JOHANNESBURG 2026  
 WEB: <http://www.eoh.com>

**W & Consulting Engineers**  
 P.O. BOX 95256 WATERKLOOF 0145  
 TEL: (012) 346-1255 FAX: (012) 460-5734  
 WEB: <http://www.vholdings.com> E-MAIL: [info@viconsult.co.za](mailto:info@viconsult.co.za)

CONSTRUCTION PHASES FOR SOUTH STREET  
 UPGRADING AND DETOUR PLAN

**UNIVERSITEIT VAN PRETORIA**  
 UNIVERSITY OF PRETORIA  
 YUNIBESITHI YA PRETORIA  
 DEPARTMENT : FACILITY MANAGEMENT  
 UPGRADING OF BULK INFRASTRUCTURE AT LC DE VILLIERS AND PROEFPLAAS

NOTED BY	
APPROVED BY	
DATE	2017/04/18

TYPE OF DRAWING PLANNING
CONTRACT NUMBER VV-1704
DRAWING NUMBER 1704/VV/Rd/01DLp
REVISION NUMBER